


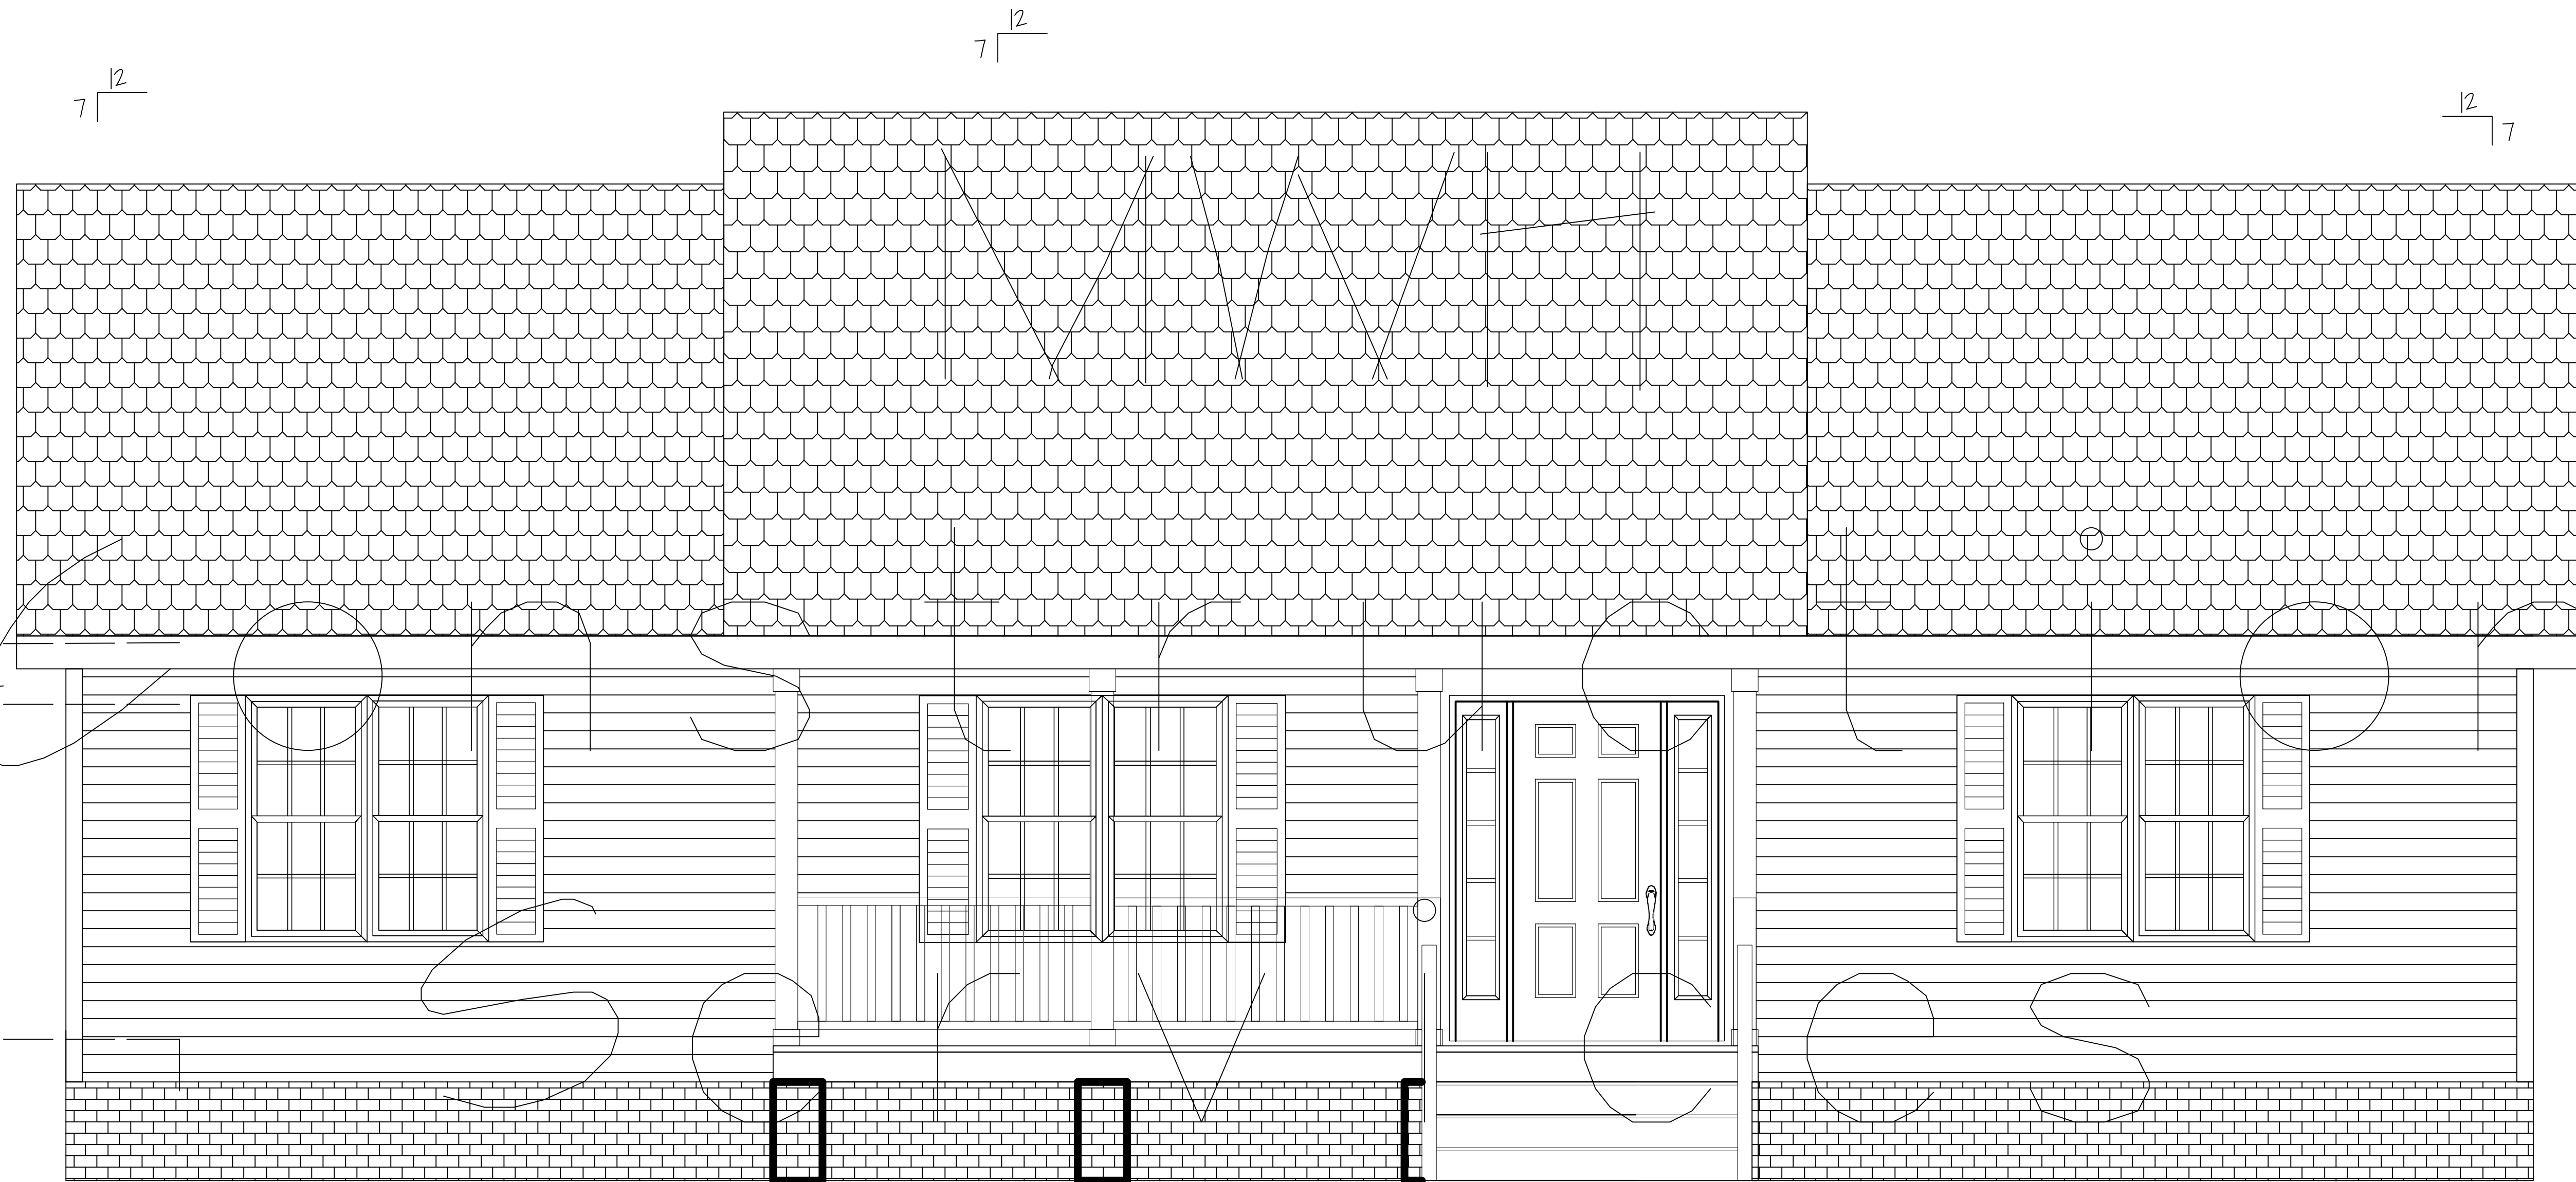

FRONT ELEVATION

General Notes

MWH Construction Services

No.	Revision/Issue	Date

Firm Name and Address

Project Name and Address

Alberta 1 A

Project	Alberta 1 A	Sheet
Date		1
Scale	1/2" = 1'-0"	



RIGHT ELEVATION

General Notes


MWH Construction Services

No.	Revision/Issue	Date

Firm Name and Address

Project Name and Address
Alberta 1 A

Project Alberta 1 A	Sheet 2
Date	
Scale 1/2" = 1'-0"	

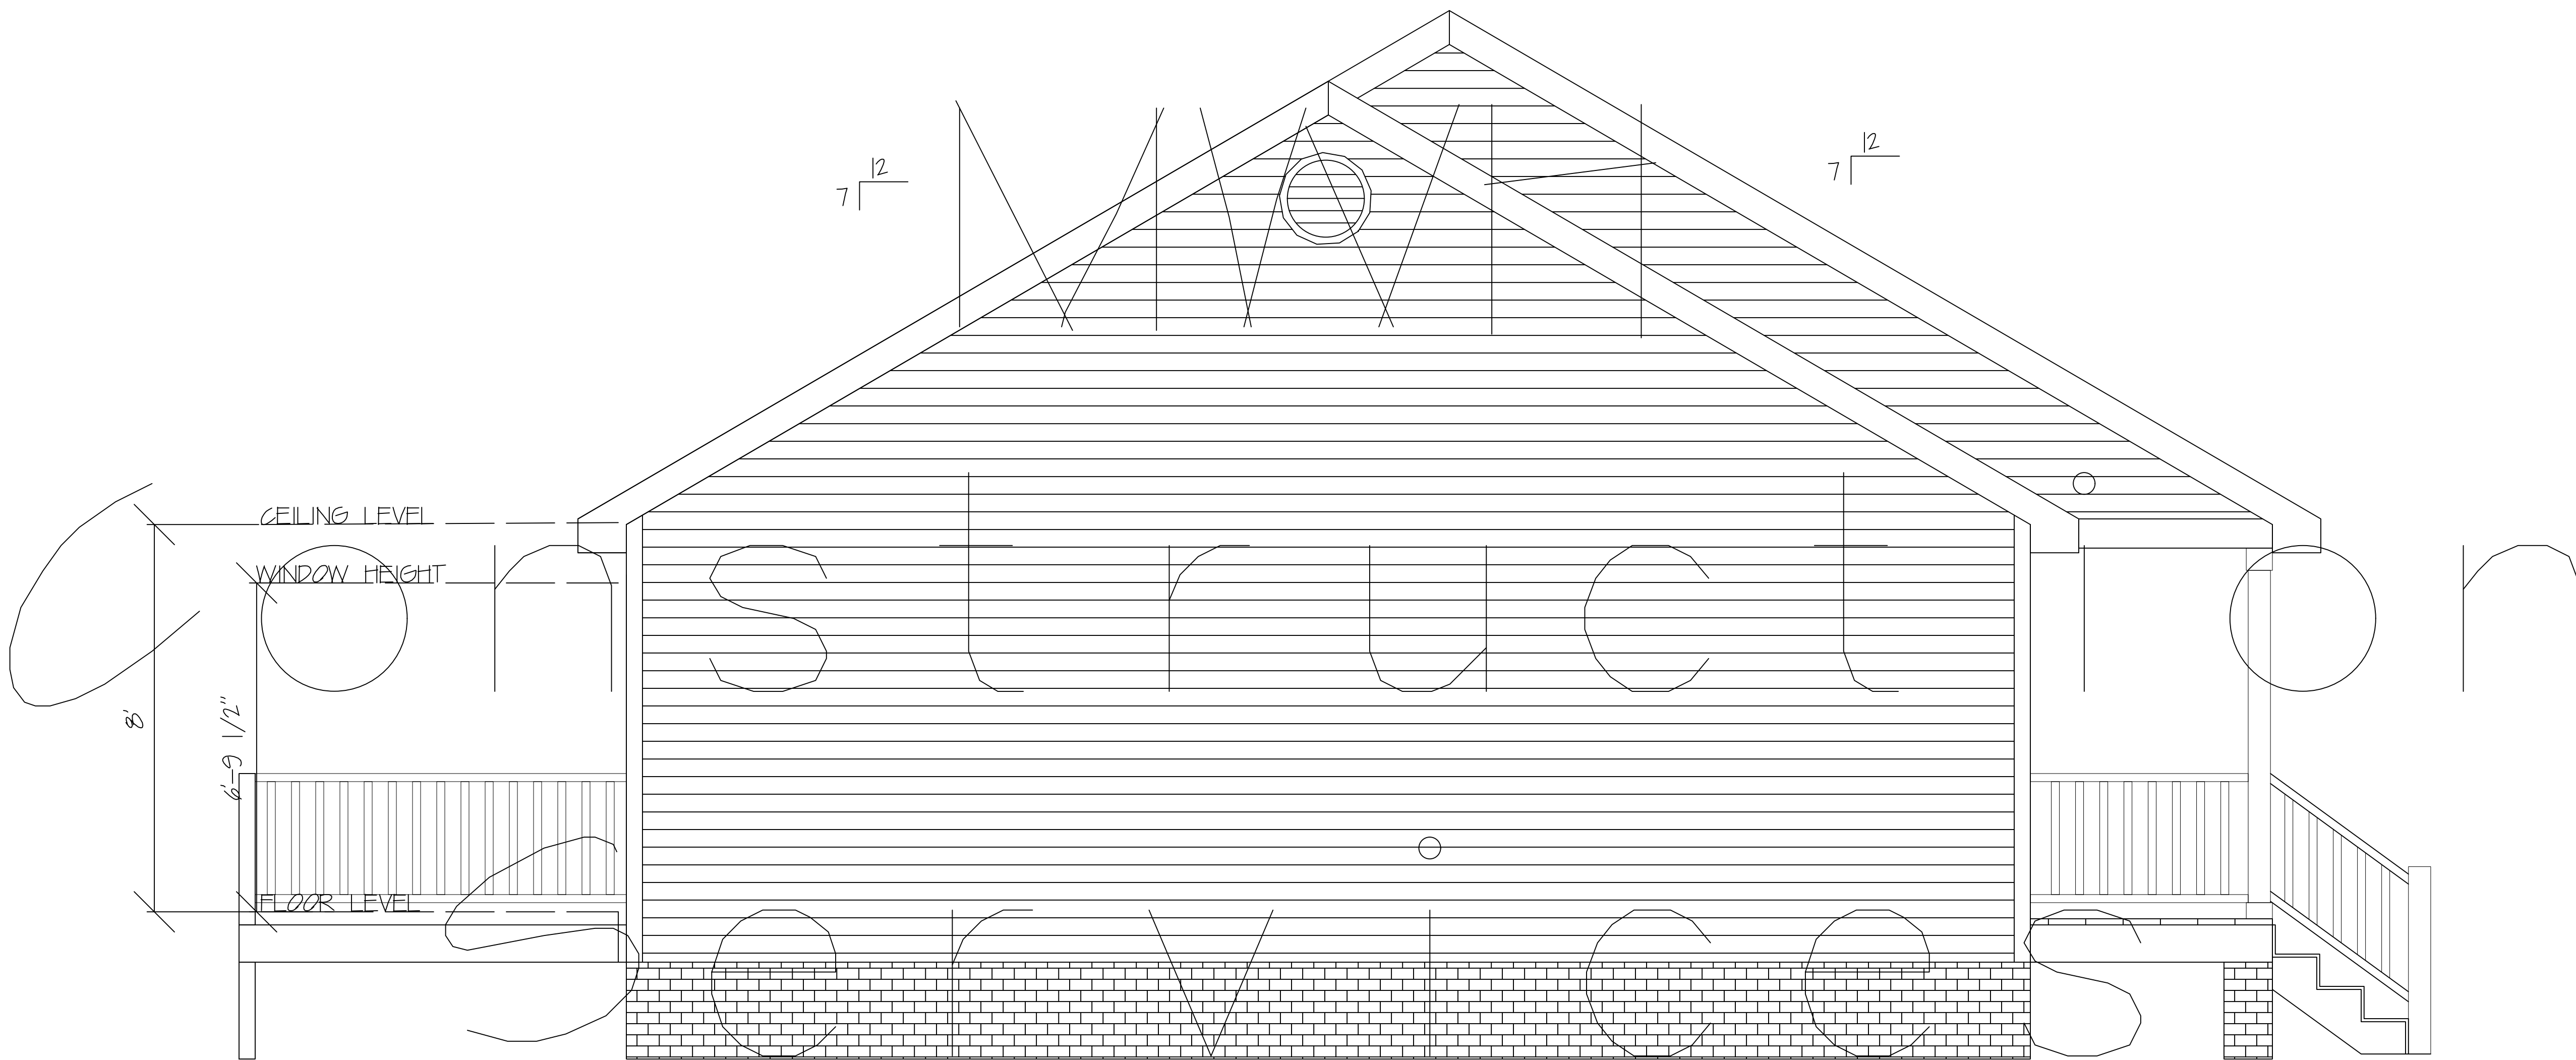

LEFT ELEVATION

General Notes


MWH Construction Services

No.	Revision/Issue	Date

Firm Name and Address

Project Name and Address
Alberta 1 A

Project Alberta 1 A	Sheet 3
Date	
Scale 1/2" = 1'-0"	

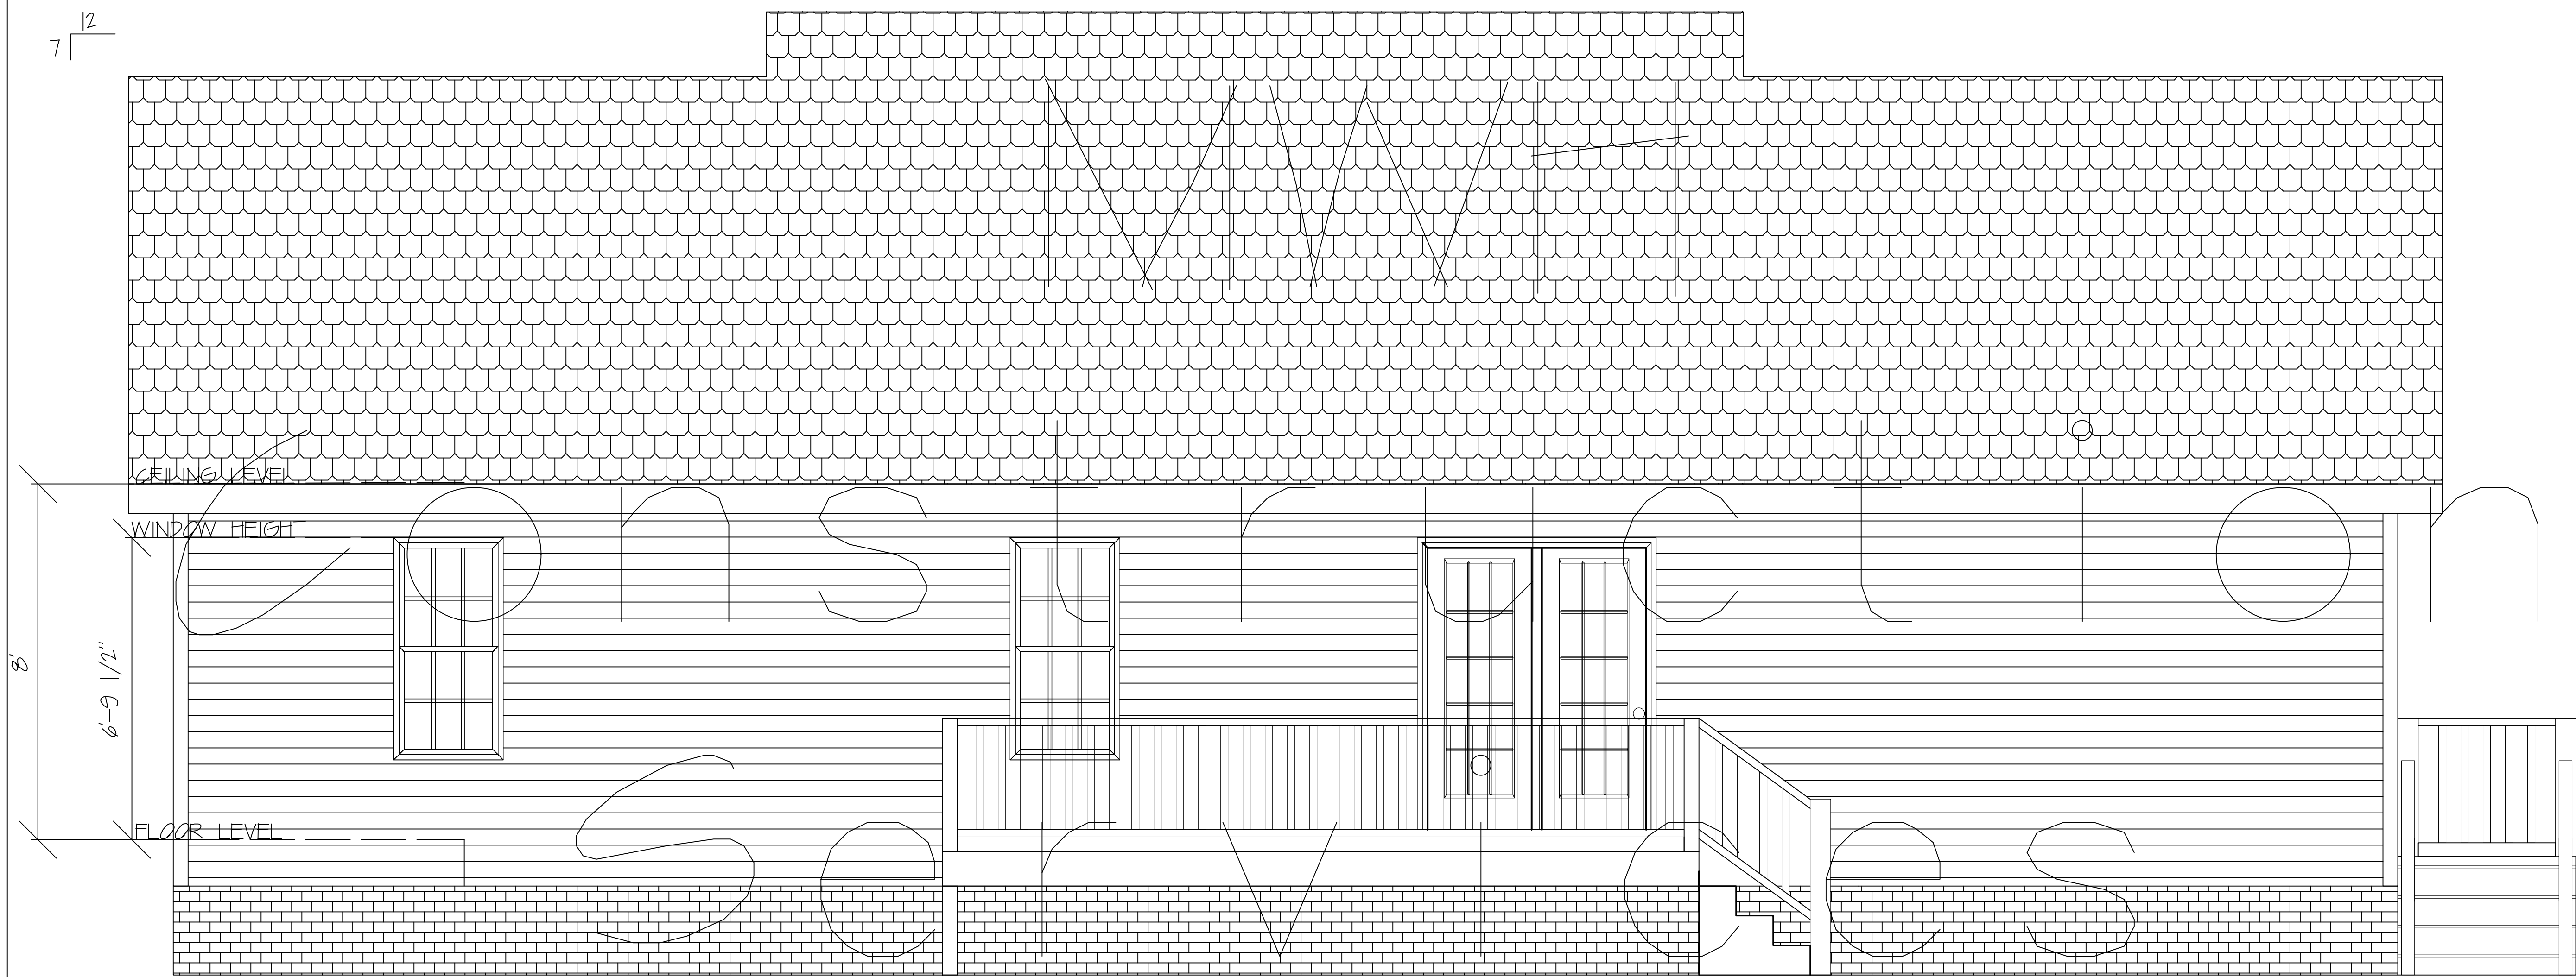

REAR ELEVATION

General Notes


MWH Construction Services

No.	Revision/Issue	Date

Firm Name and Address

Project Name and Address
Alberta 1 A

Project Alberta 1 A	Sheet 3
Date	
Scale 1/2" = 1'-0"	

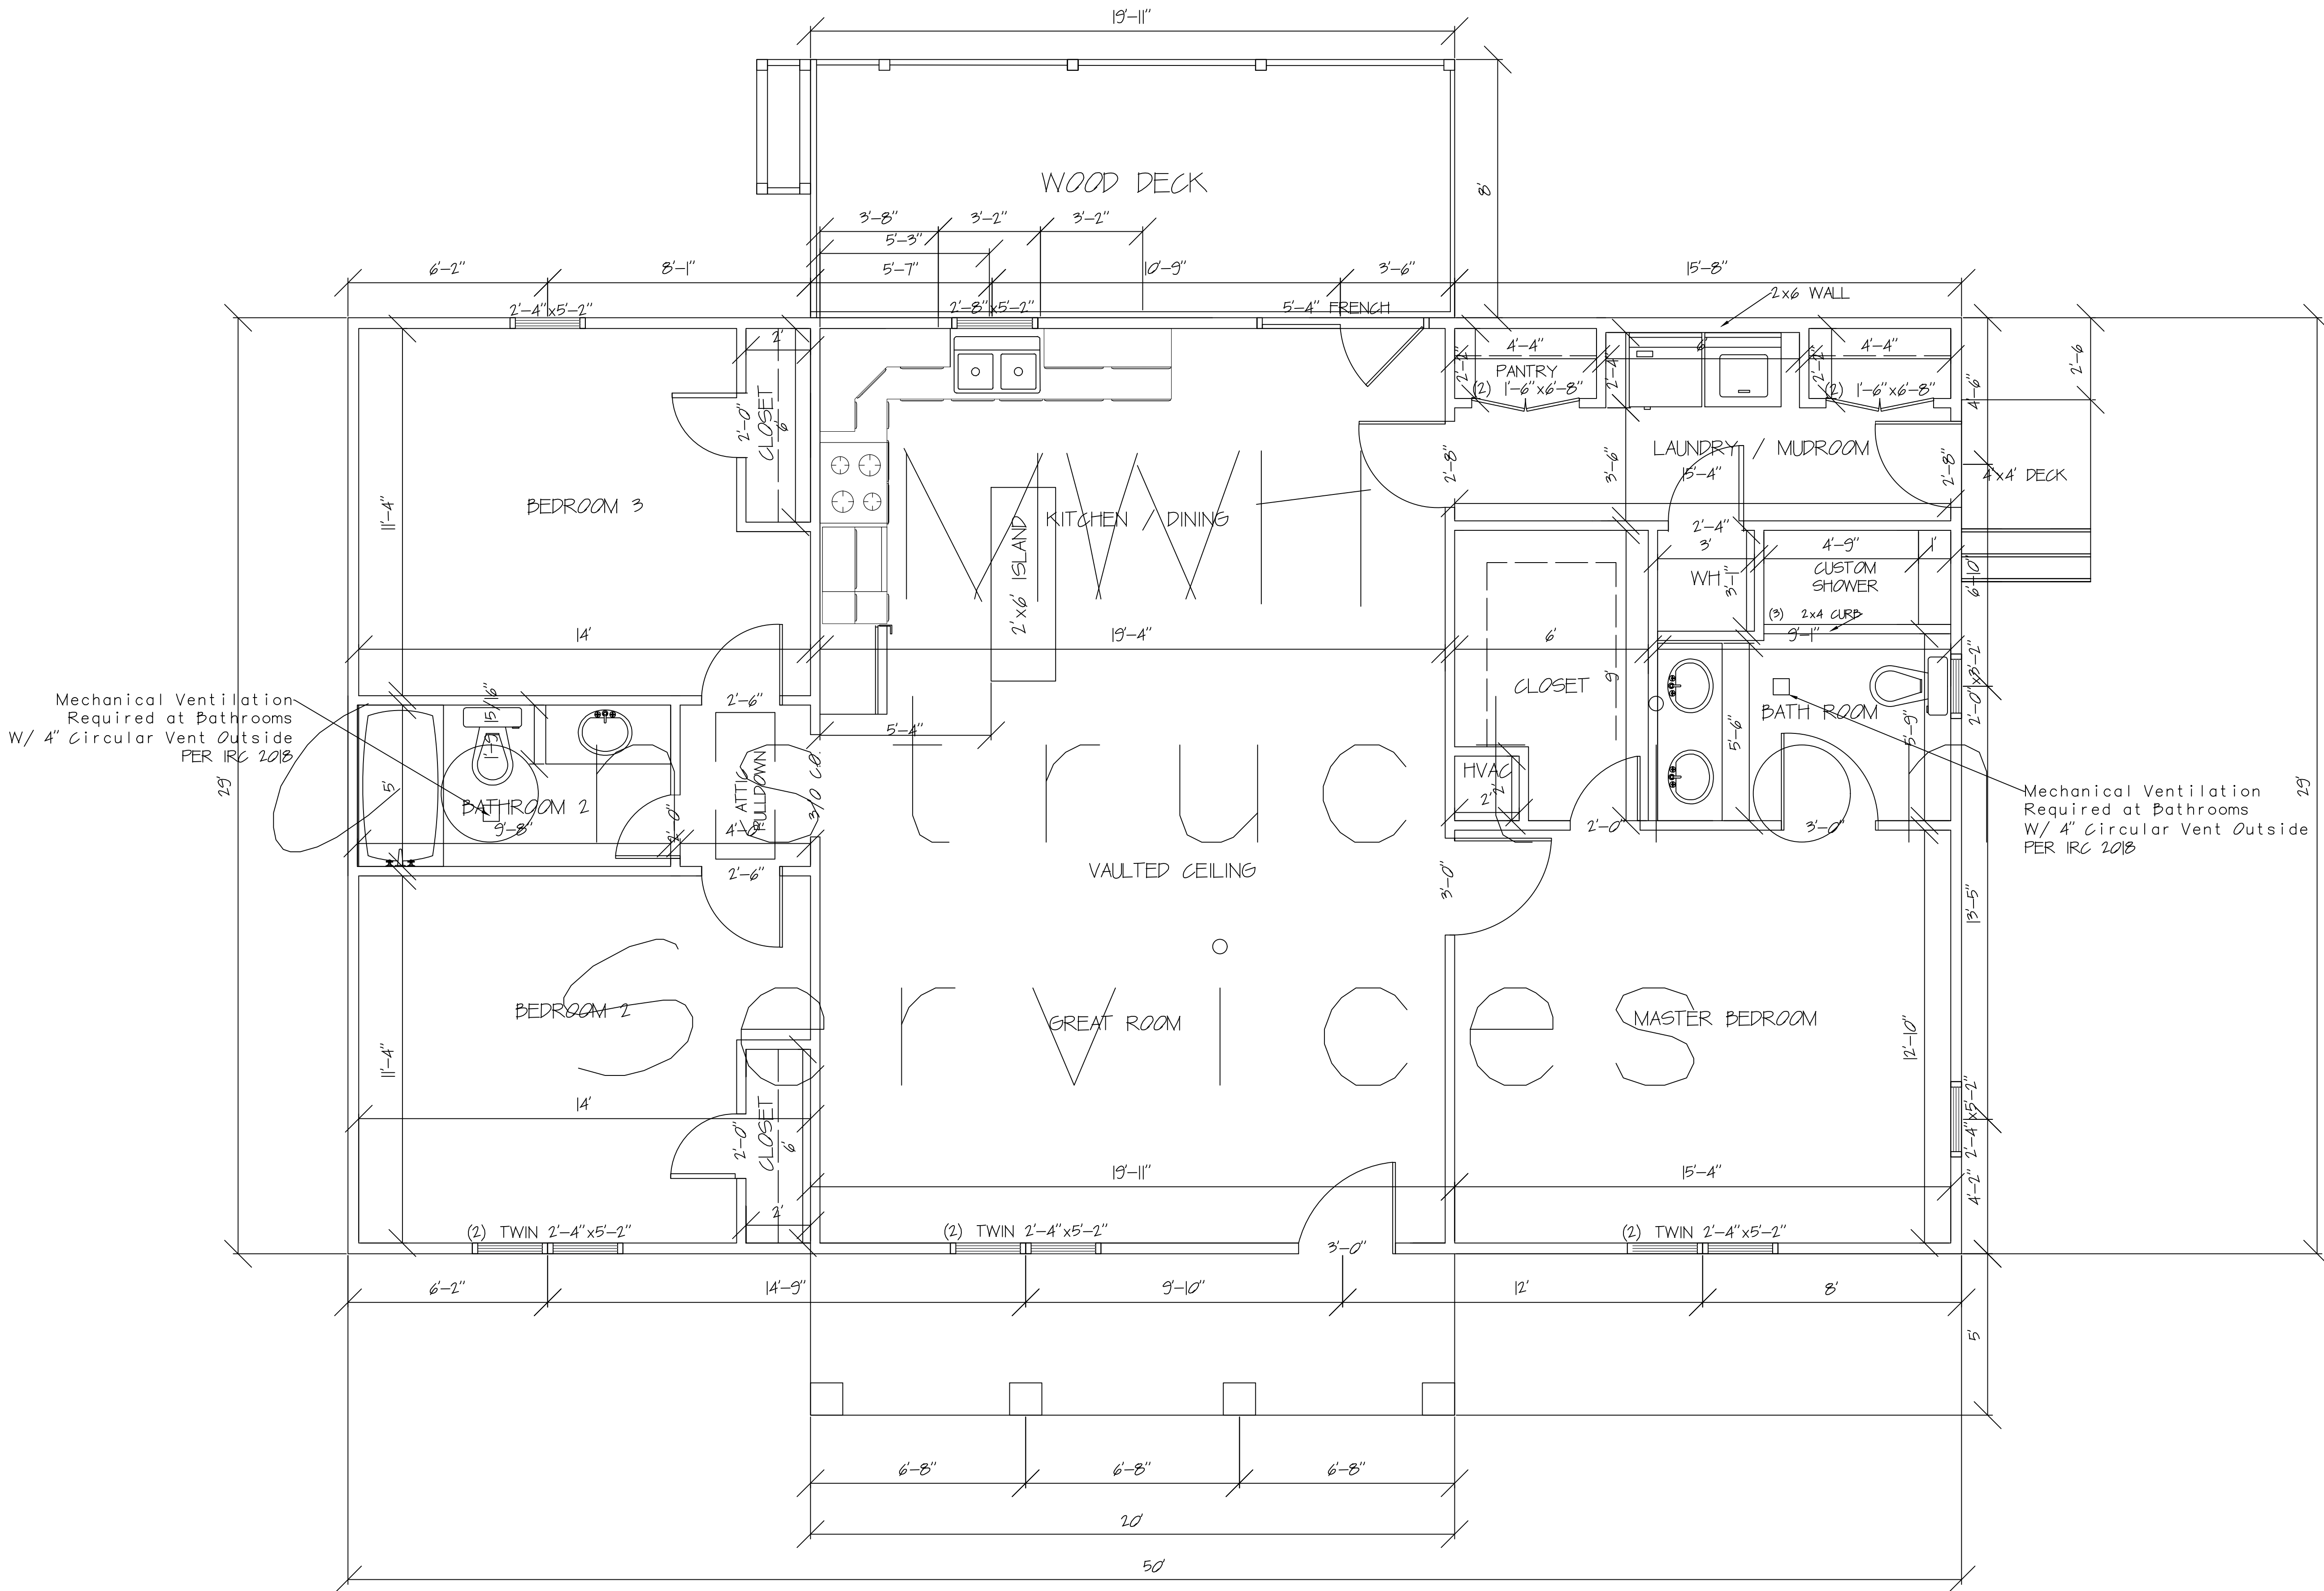

FLOOR PLAN

General Notes

MWH construction services

No.	Revision/Issue	Date

Firm Name and Address

Project Name and Address
Alberta 1 A

Project Alberta 1 A	Sheet 0
Date	
Scale 3/8" = 1'-0"	